


259000 260000 261000 262000 263000 264000

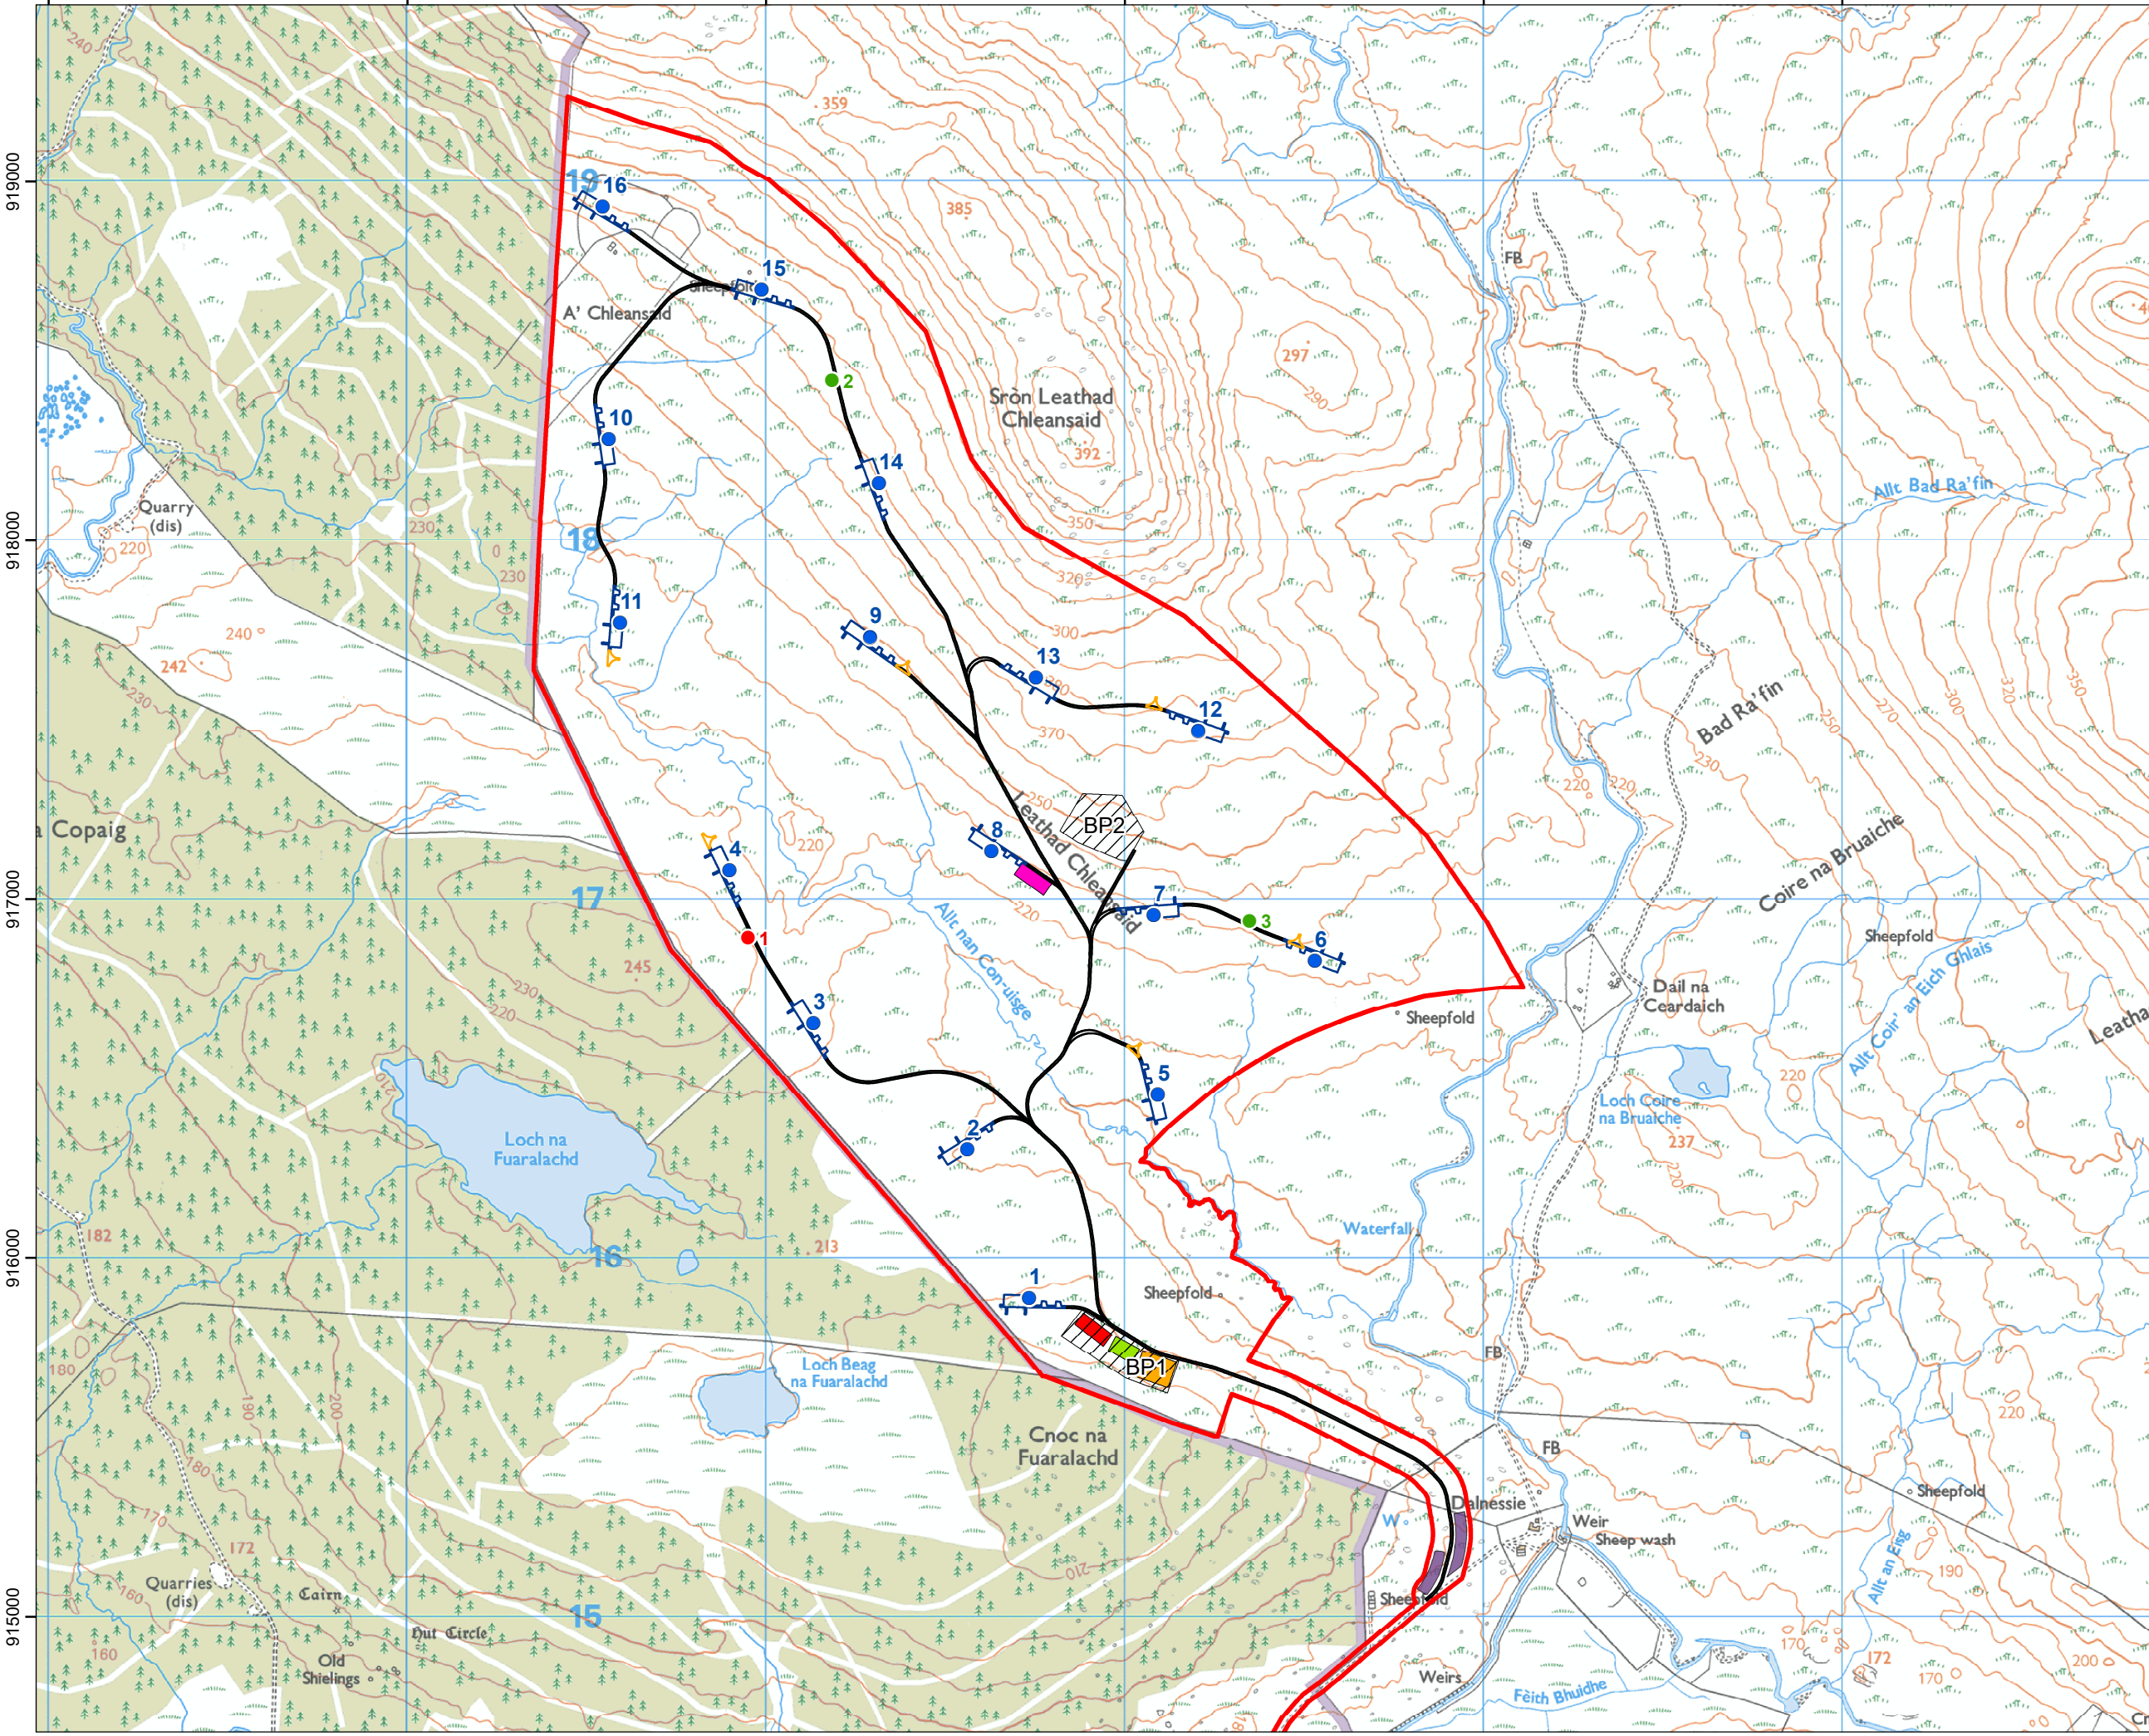

- Legend:**
- Proposed Turbine Locations
 - Permanent Met Mast
 - Permanent Lidar Location
 - Application Boundary
 - Turning Head
 - Hardstanding
 - Access Track
 - Control Building and Substation Compound (100m by 75m)
 - Substation Construction Compound and Battery Energy Compound (75m x 45m)
 - Main Construction Compound (100m by 40m)
 - Additional Construction Compound (100m by 40m)
 - Mobilisation Compounds
 - ▨ Borrow Pit

Coordinate System: British National Grid
 Projection: Transverse Mercator
 Datum: OSGB 1936
 Units: Meter



Rev	Date	Description	Drn	Chk	App
03	19/01/2022	BP1 extents	NH	GA	JS
02	24/11/2021	Borrow Pit extents	NH	GA	JS
01	05/11/2021	Met mast/lidar	NH	GA	JS
00	01/10/2021	First Draft	NH	AP	JS

Chleasaid Wind Farm

TITLE: **Figure 2.2: Proposed Site Layout**

0 250 500

Metres

SCALE: 1:17,500 @ A3

REV 03