




- Legend:**
- Application Boundary
 - Turbine
 - Finalised Access Tracks
 - Hardstand
 - Mobilisation Compound (70x30m)
 - Construction Compound (100x100m)
 - Borrow Pit Search Areas
 - Temporary Turbine Layover Area
 - Substation (150x100m)
 - Preferred Substation Option
 - Alternate Substation Option

Coordinate System: British National Grid
Projection: Transverse Mercator
Datum: OSGB 1936
Units: Meter

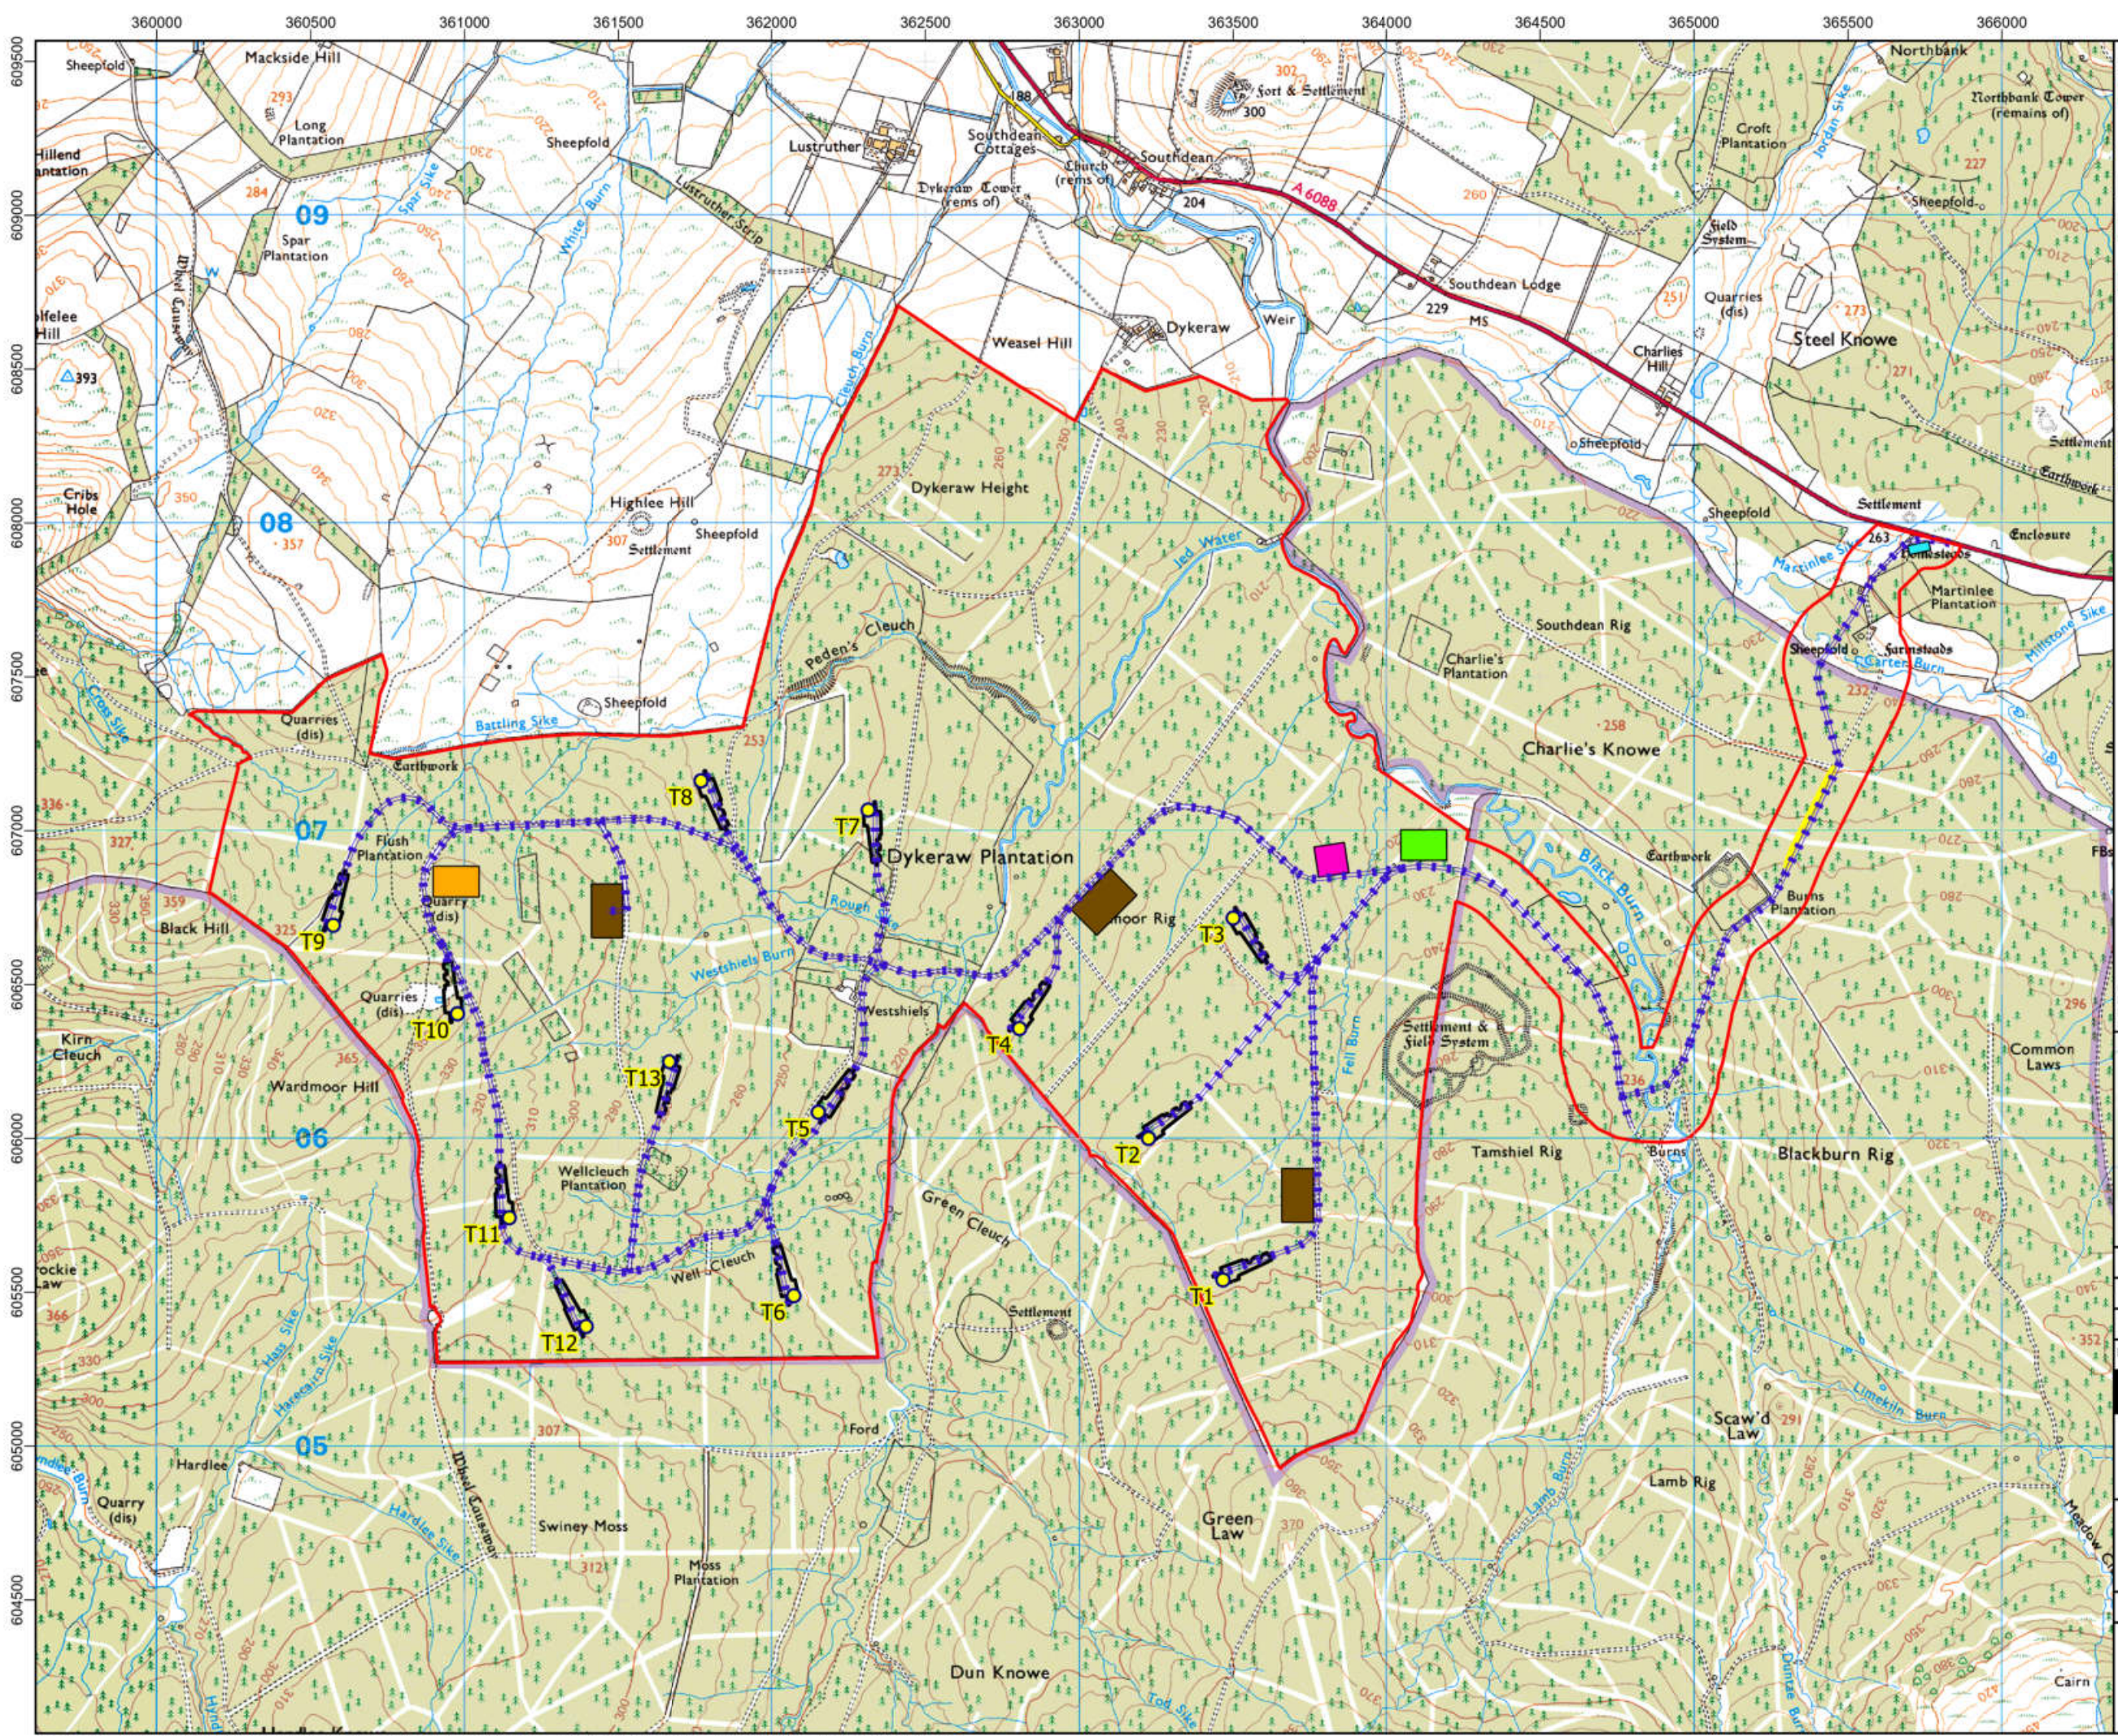


Rev	Date	Description	Drn	Chk	App
01	12/04/2025	Finalised Access Track	FA	AP	RB
00	06/03/2025	Site Layout	DL	AP	RB

Millmoor Rig Wind Farm



TITLE: FEI Report - Updated Figure 2.2:
Proposed Site Layout

ID: P663320_FEI_P663320_fig2_2_siteProposedLayout_A3L

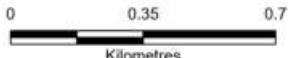

Scale: 1:20,000 @ A3

